

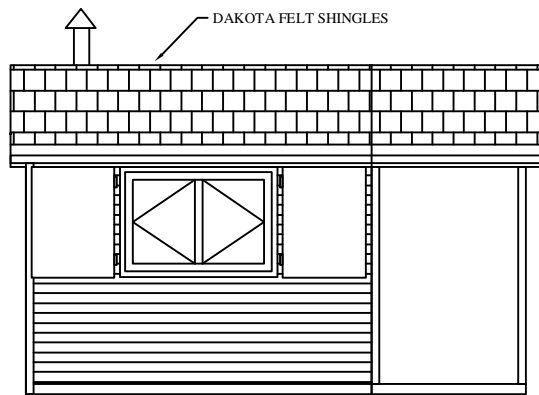



HIGHLY  
SECURE  
VANDAL RESISTANT

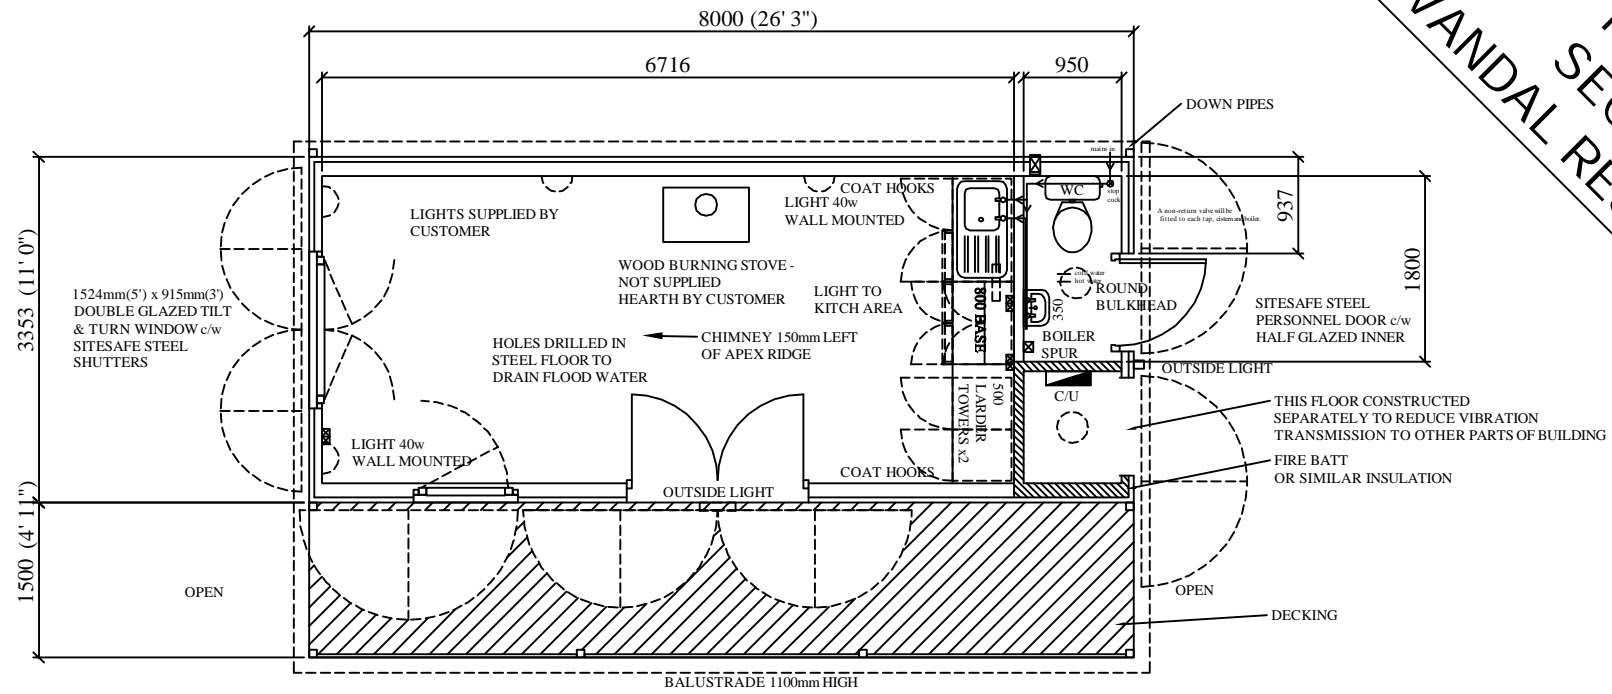

LH END ELEVATION

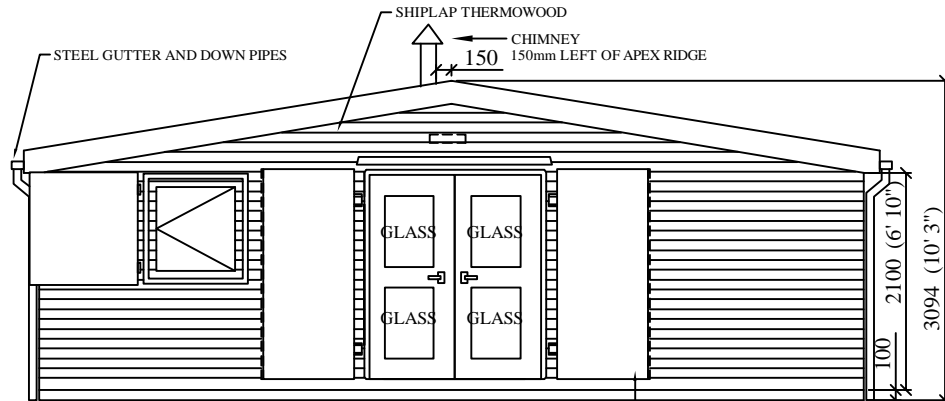

FRONT ELEVATION  
VERANDAH DETAIL NOT SHOWN

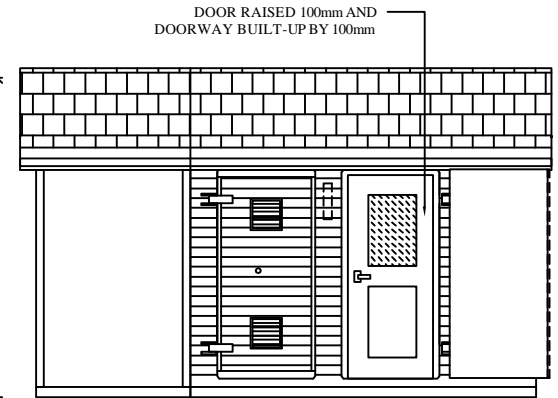

RH END ELEVATION

DO NOT SCALE REMOVE ALL BURRS AND SHARP EDGES	THIRD ANGLE PROJECTION	REV No	DATE	BY	CUSTOMER	CLEVELAND SITESAFE LIMITED	DRAWN JWH SCALE	DESCRIPTION APEX CHALET STYLE GILLIE'S HUT WITH VERANDAH
		REV 1						
		REV 2						
		REV 3						
		REV 4				RIVERSIDE WORKS CLEVELAND 733 8AT 01642 244663	DATE 20/11/2014	DRG No WEBPAVILION06