

HIGHLY  
SECURE  
VANDAL RESISTANT


DO NOT SCALE  
REMOVE ALL  
BURRS AND  
SHARP EDGES



THIRD ANGLE  
PROJECTION

**CLEVELAND  
SITESAFE  
LIMITED**

RIVERSIDE WORKS  
DOCKSIDE ROAD  
CLEVELAND  
TS3 8AT  
01642 244663

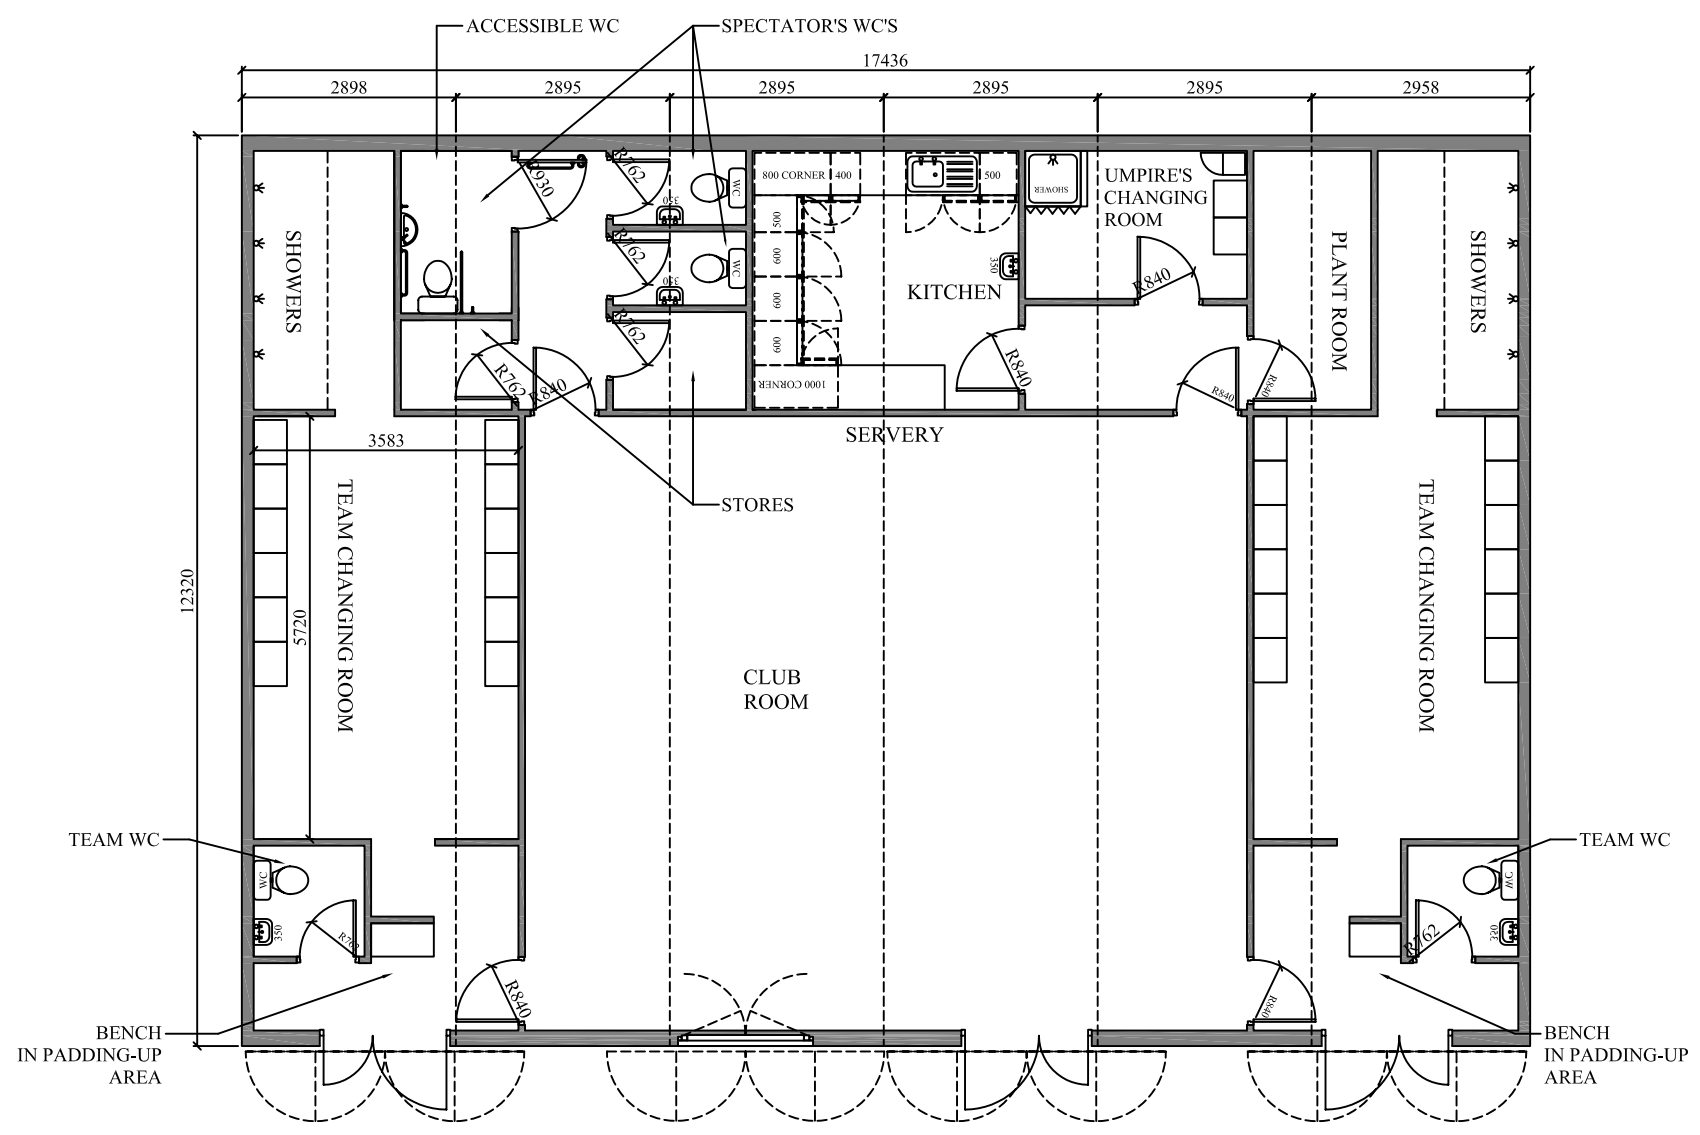

CUSTOMER

DESCRIPTION  
**CRICKET PAVILION -  
LAYOUT AS ECB  
RECOMMENDATIONS**

DRG No WEBMODECB01


DRAWN  
JWH

SCALE


DATE  
11/04/2011

REV No	DATE	BY
REV 1		
REV 2		
REV 3		
REV 4		

NOTES:

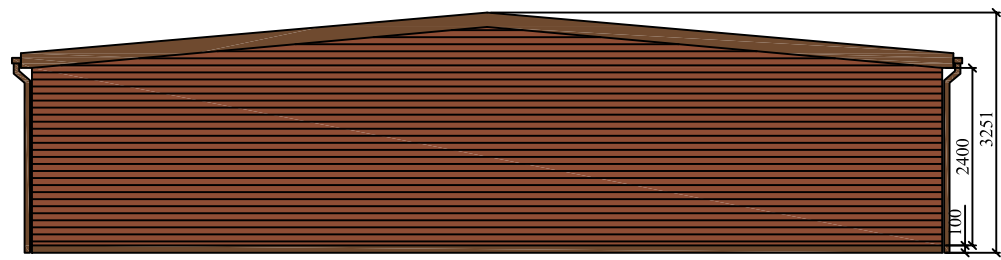

END ELEVATION

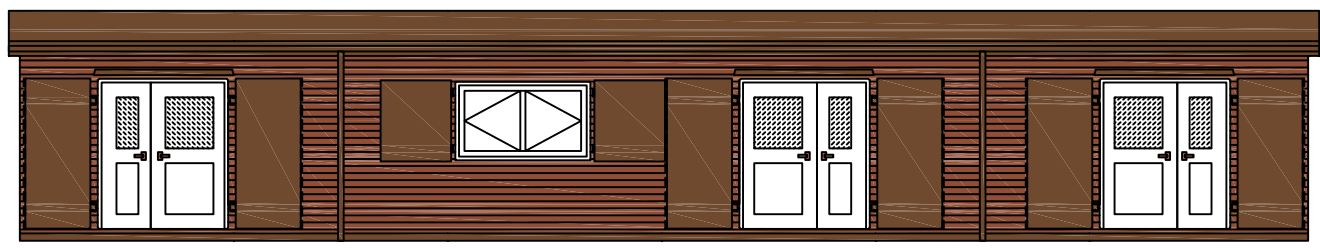

FRONT ELEVATION