
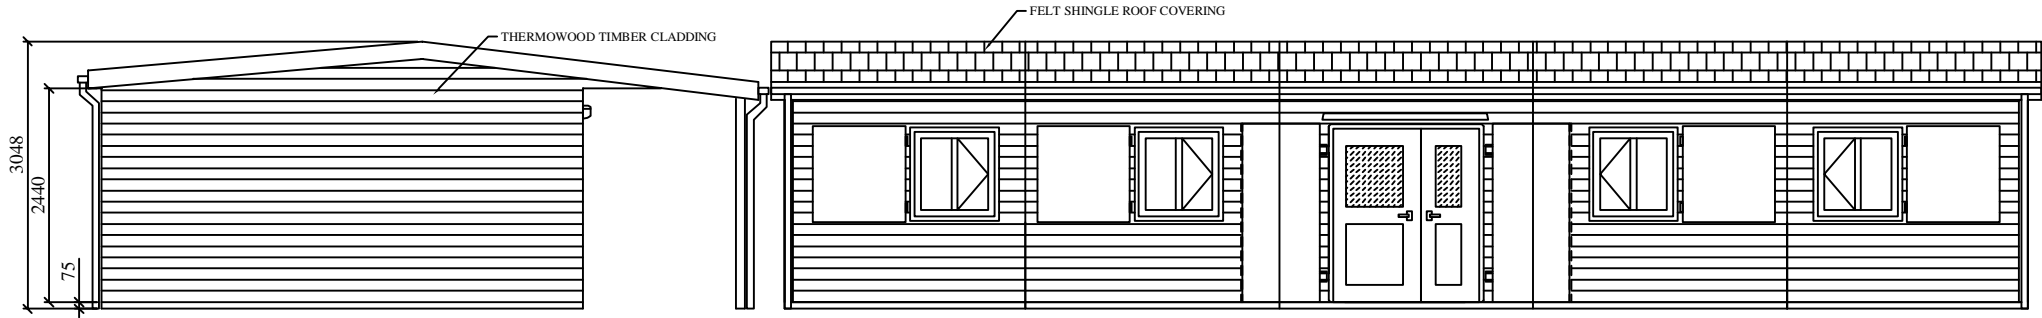


HIGHLY  
SECURE  
VANDAL RESISTANT

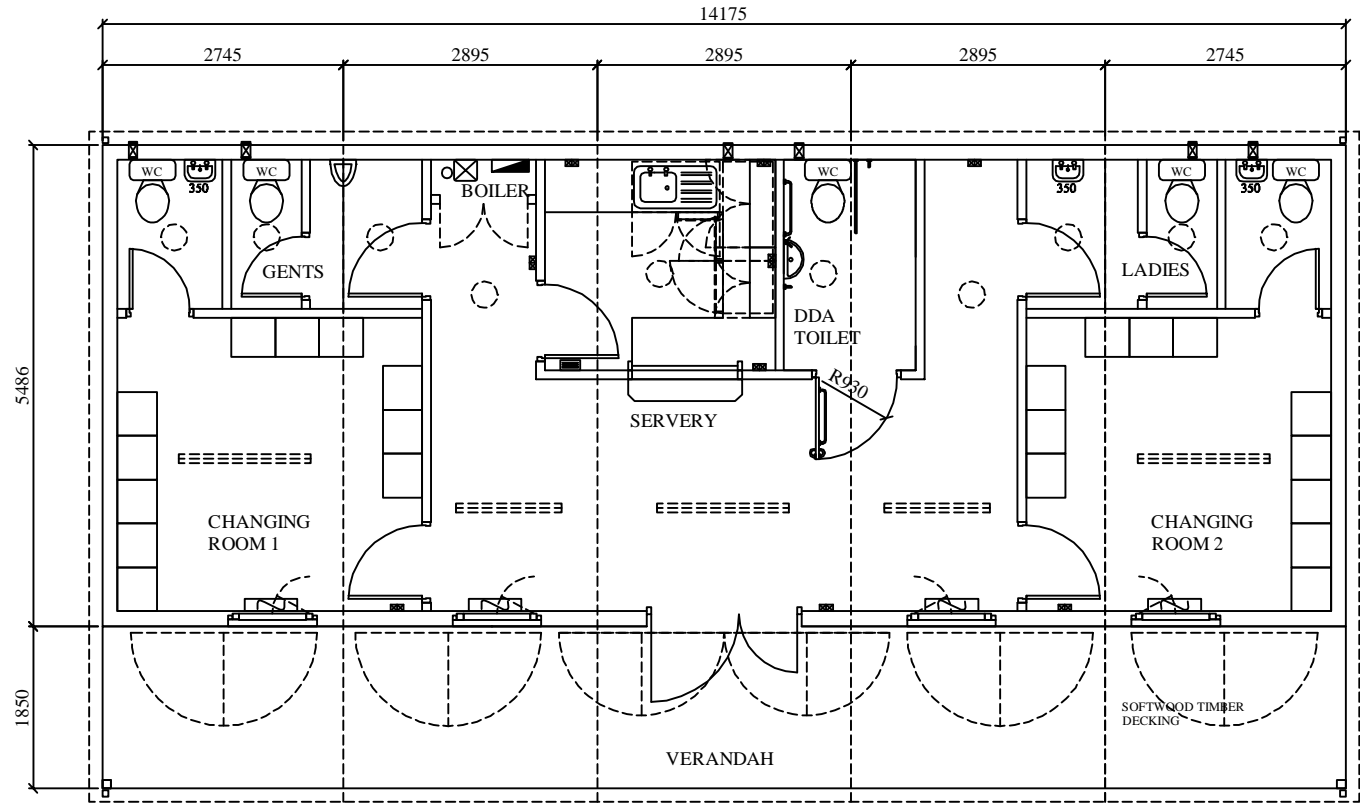

END ELEVATION

FRONT ELEVATION

DO NOT SCALE REMOVE ALL BURRS AND SHARP EDGES	 THIRD ANGLE PROJECTION	REV No DATE	BY	CUSTOMER	<b>CLEVELAND SITESAFE LIMITED</b> <small>RIVERSIDE WORKS CLEVELAND T33 8AT 01642 244663</small>	DRAWN JWH	DESCRIPTION APEX MODULAR CRICKET PAVILION WITH VERANDAH DRG No WEBPAVILION03
		REV 1				SCALE	
		REV 2				DATE 20/11/2014	
		REV 3					
		REV 4					