

HIGHLY  
SECURE  
VANDAL RESISTANT

DO NOT SCALE  
REMOVE ALL  
BURRS AND  
SHARP EDGES



THIRD ANGLE  
PROJECTION

**CLEVELAND  
SITESAFE  
LIMITED**

RIVERSIDE WORKS  
DOCKSIDE ROAD  
CLEVELAND  
TS3 8AT  
01642 244663

CUSTOMER

DESCRIPTION  
MAN SHED 1

DRG No JH 3545-02-01


DRAWN  
JWH

SCALE


DATE  
17/03/2016

REV No	DATE	BY
REV 1		
REV 2		
REV 3		
REV 4		


NOTES:

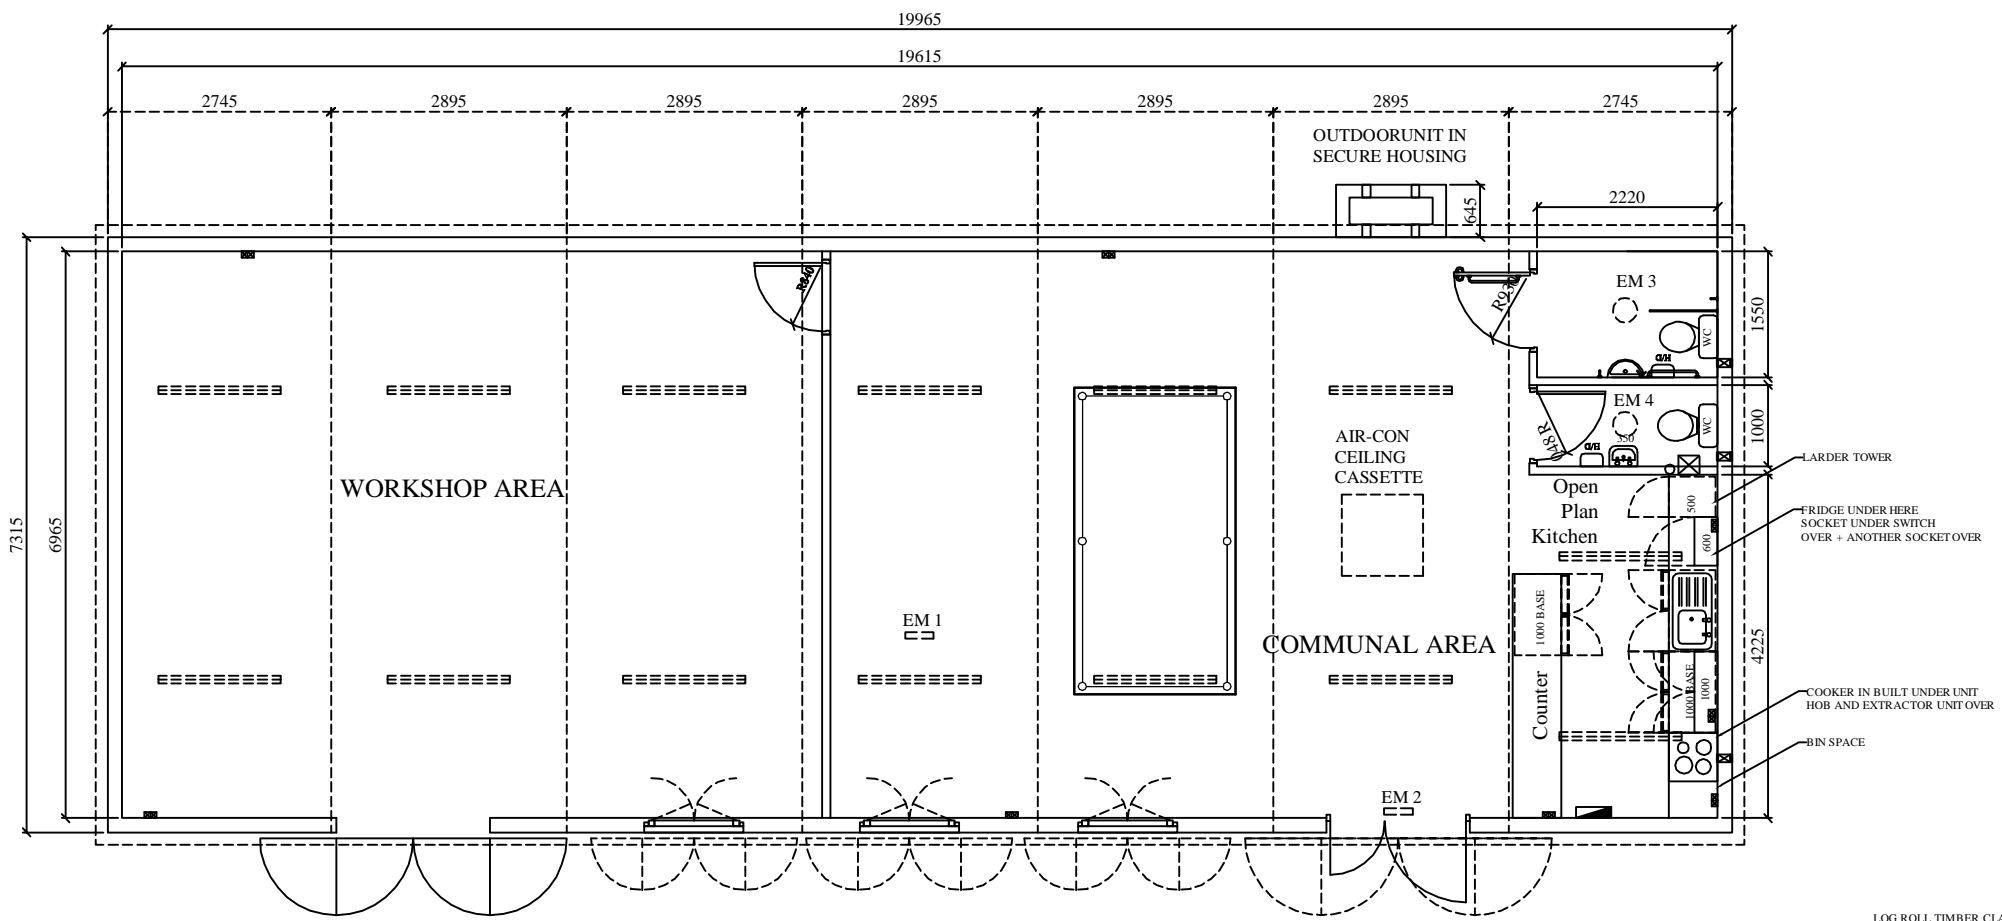

- LARDER TOWER
- FRIDGE UNDER HERE  
SOCKET UNDER SWITCH  
OVER + ANOTHER SOCKET OVER
- COOKER IN BUILT UNDER UNIT  
HOB AND EXTRACTOR UNIT OVER
- BIN SPACE

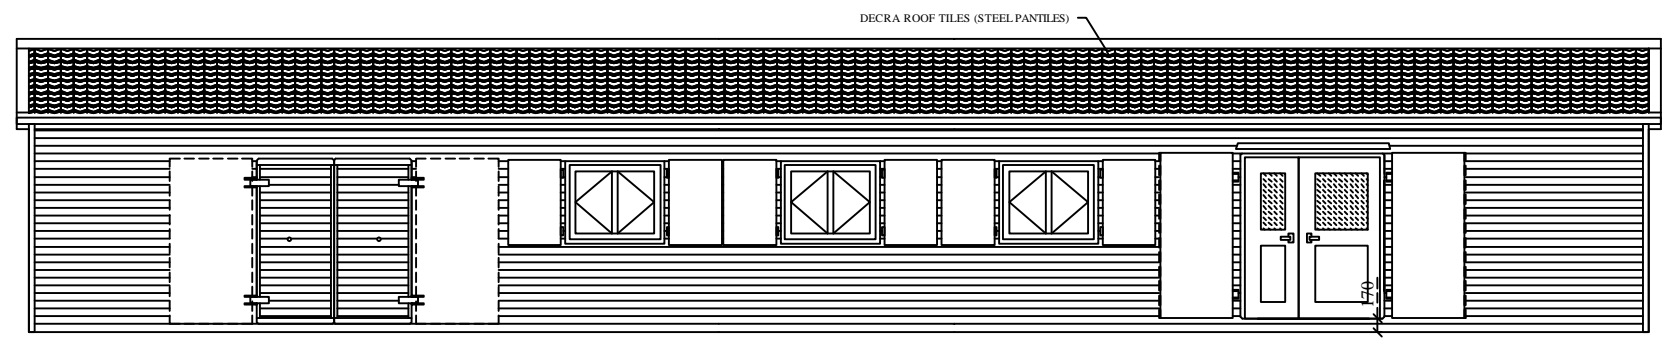

FRONT ELEVATION

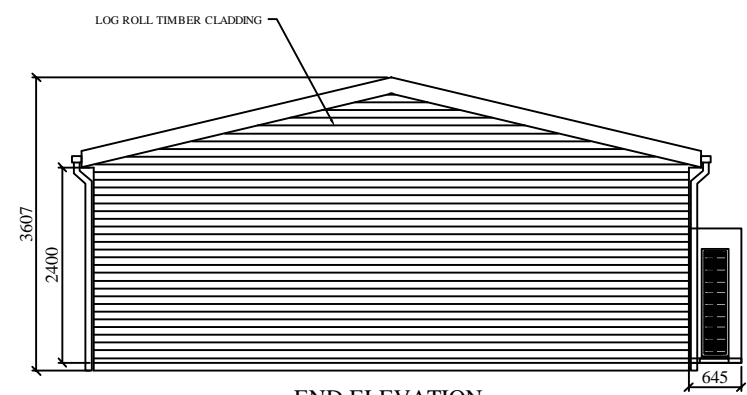

END ELEVATION