



HIGHLY  
SECURE  
VANDAL RESISTANT

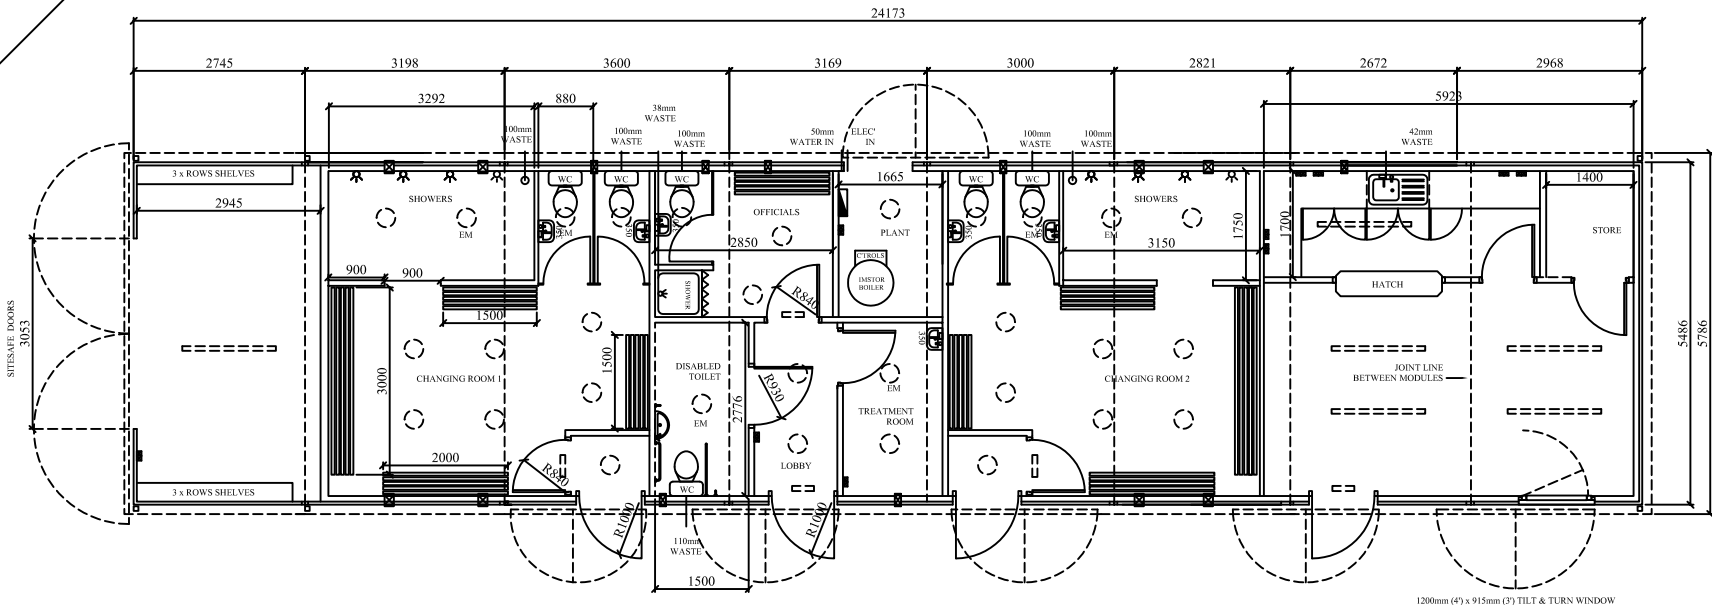

FRONT ELEVATION

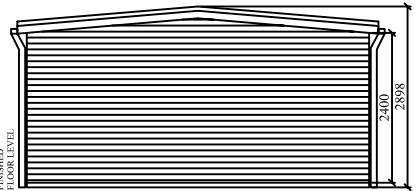

END ELEVATION

DO NOT SCALE REMOVE ALL BURRS AND SHARP EDGES	 THIRD ANGLE PROJECTION	REV No	DATE	BY	CUSTOMER	<b>CLEVELAND SITESAFE LIMITED</b>  RIVERSIDE WORKS CLEVELAND TS3 RAT 01642 244663	DRAWN	DESCRIPTION APEX MODULAR CRICKET PAVILION AS BROCHURE
		REV 1					JWH	
		REV 2					SCALE	
		REV 3					DATE	
		REV 4					11/12/2012	
							DRG No	JH WEBCRICK01