

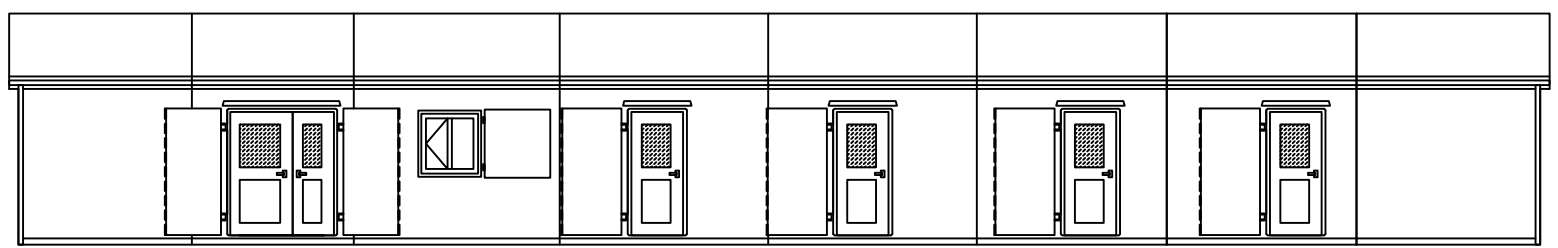


**HIGHLY SECURE
VANDAL RESISTANT**

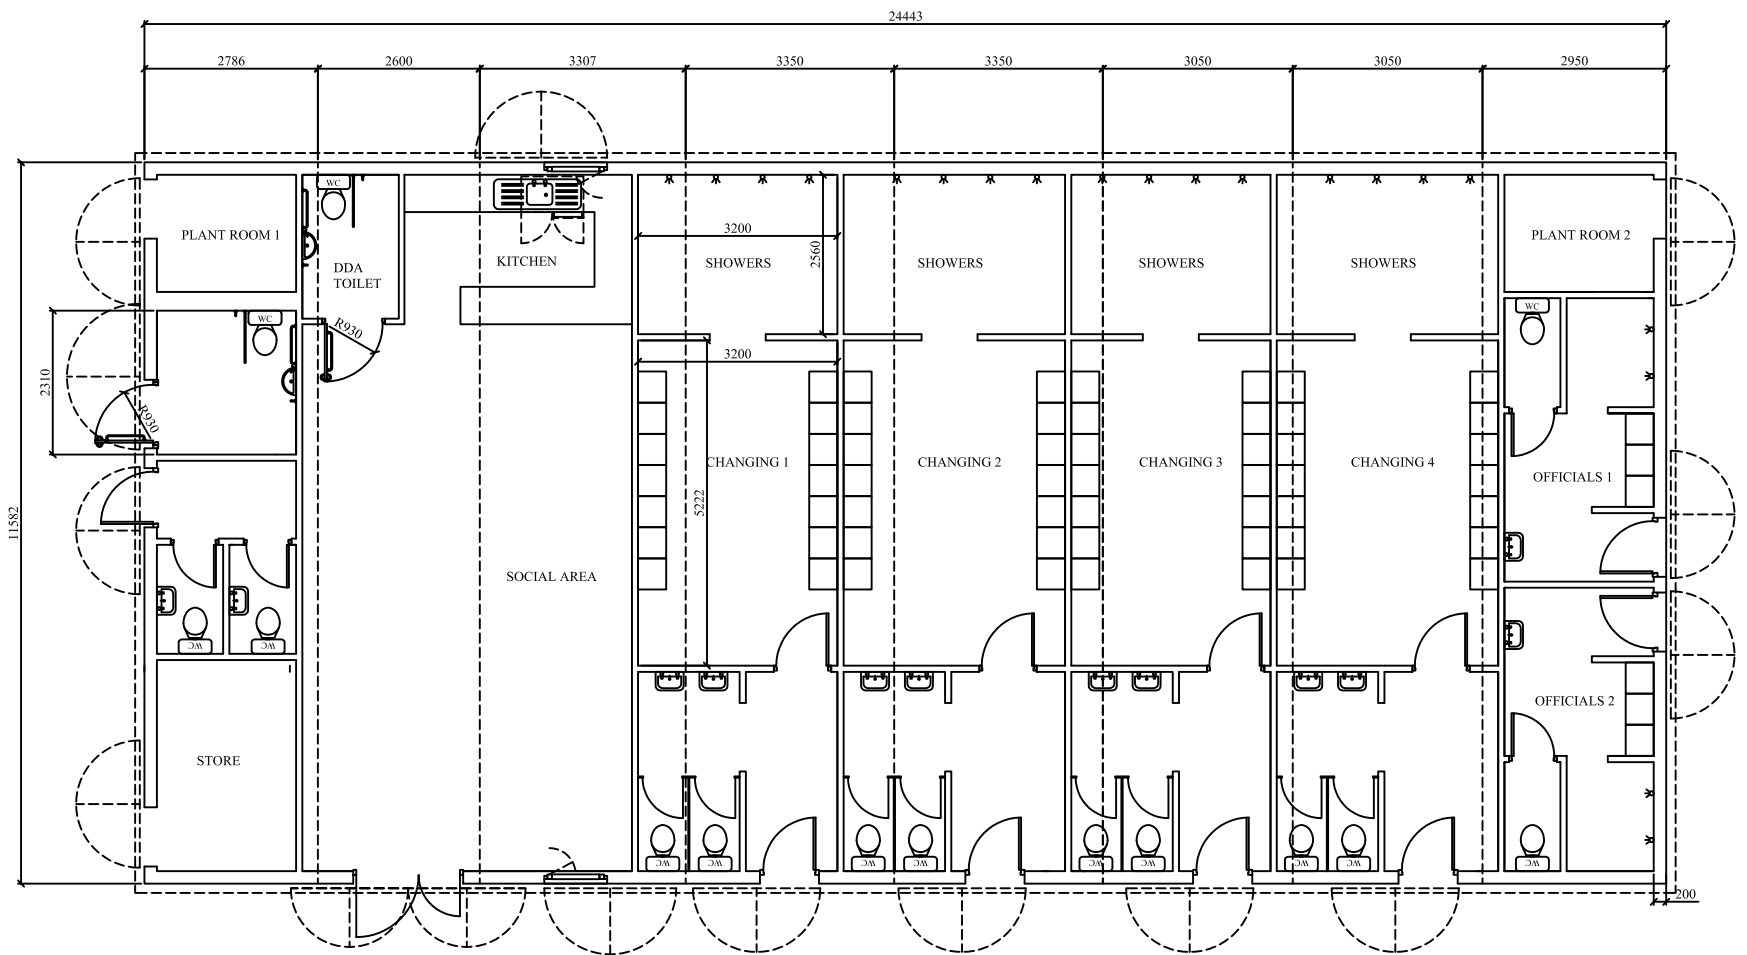

FRONT ELEVATION

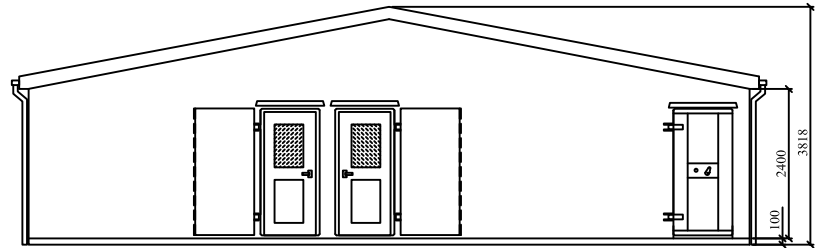

END ELEVATION

DO NOT SCALE
REMOVE ALL BURRS AND SHARP EDGES



CLEVELAND SITESAFE LIMITED
RIVERSIDE WORKS
DOCKSIDE ROAD
CLEVELAND
TS3 8AT
01642 244663

CUSTOMER

DESCRIPTION
APEX MODULAR 4 TEAM CHANGING ROOMS, OFFICIALS, SPECTATOR TOILETS & SOCIAL AREA

DRG No JHWEBCHANG201208

DRAWN
JWH

SCALE

DATE
30/11/2011

REV No	DATE	BY
REV 1		
REV 2		
REV 3		
REV 4		

NOTES: