

HIGHLY
SECURE
VANDAL RESISTANT

DO NOT SCALE
REMOVE ALL
BURRS AND
SHARP EDGES



THIRD ANGLE
PROJECTION

**CLEVELAND
SITESAFE
LIMITED**

RIVERSIDE WORKS
DOCKSIDE ROAD
CLEVELAND
TS3 8AT
01642 244663

CUSTOMER

DESCRIPTION
APEX MODULAR BUILDING
- AS 2 TEAM CHANGING ROOM
& SOCIAL AREA

DRG No JH AMODWEB201102


DRAWN
JWH

SCALE

DATE
13/02/2011


REV No	DATE	BY
REV 1		
REV 2		
REV 3		
REV 4		

NOTES:

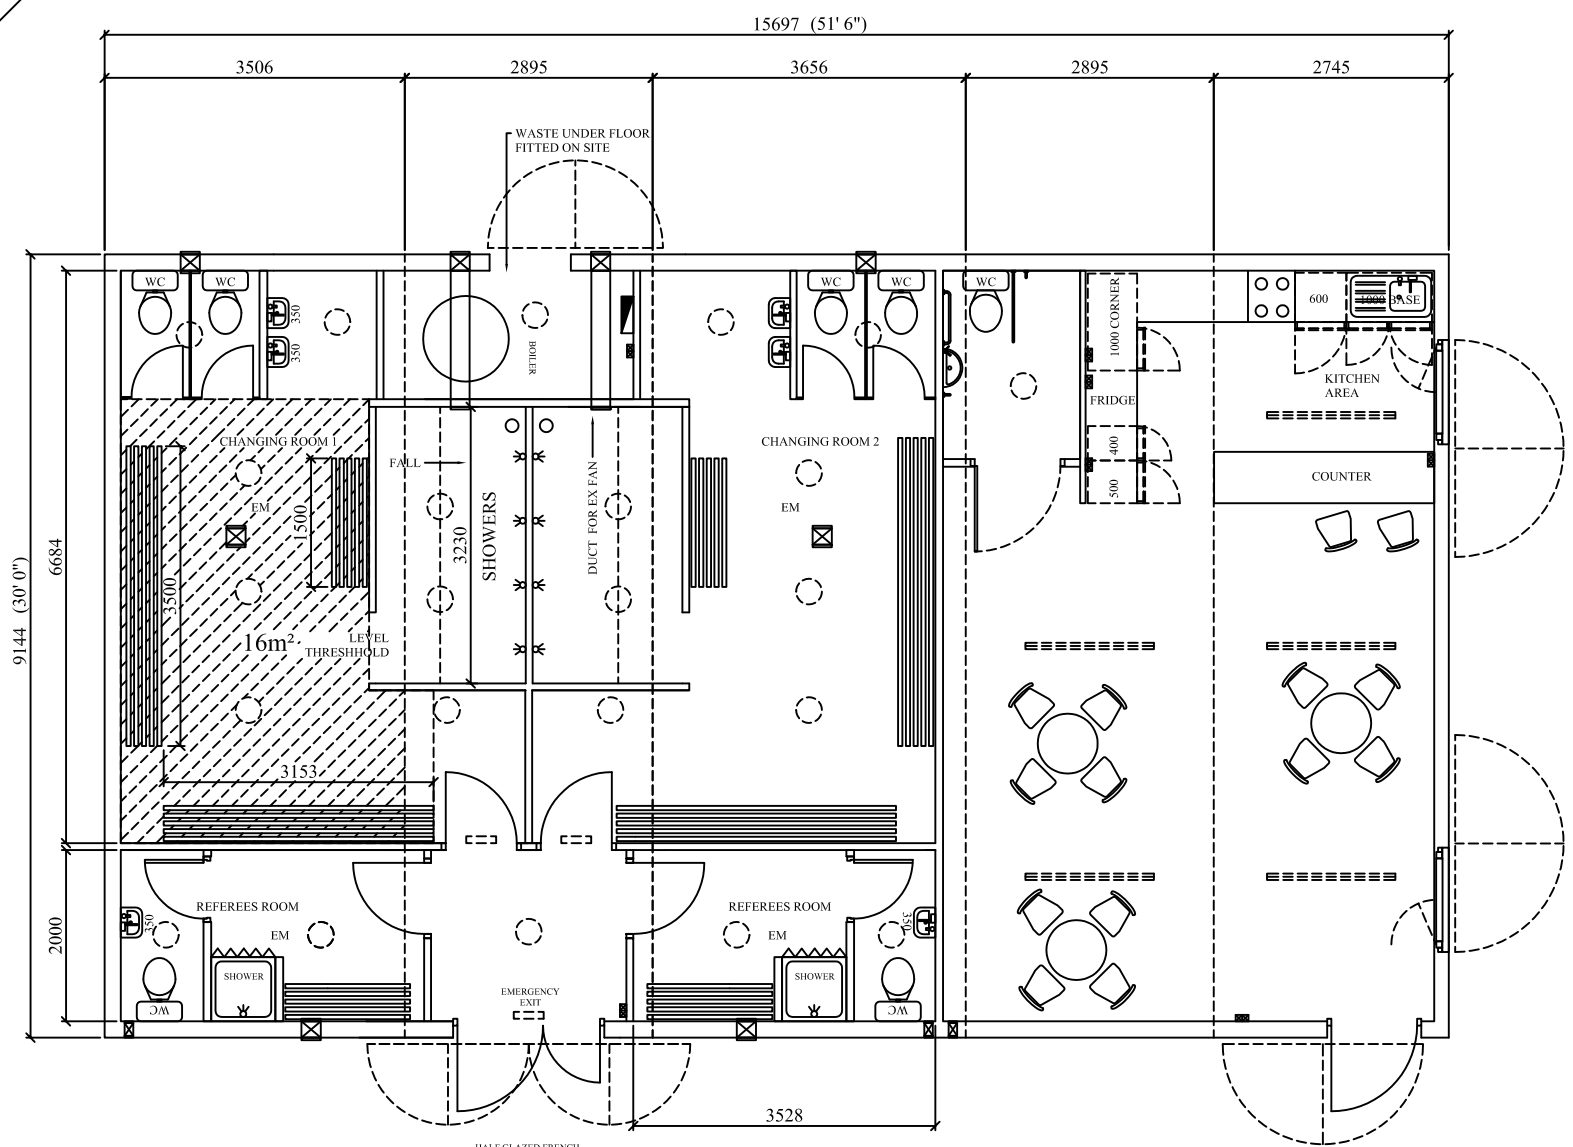


PLAN VIEW

ELEVATIONS SHOW BASIC OPTION AND
EXTRA OVER STEEL ROOF TILES -
OTHER OPTIONAL EXTRA OVER
CLADDINGS AVAILABLE

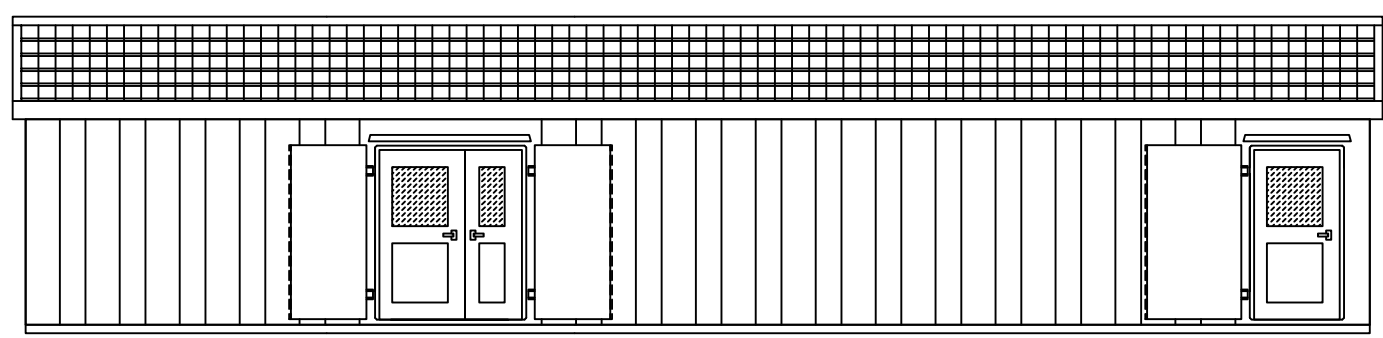

SIDE ELEVATION

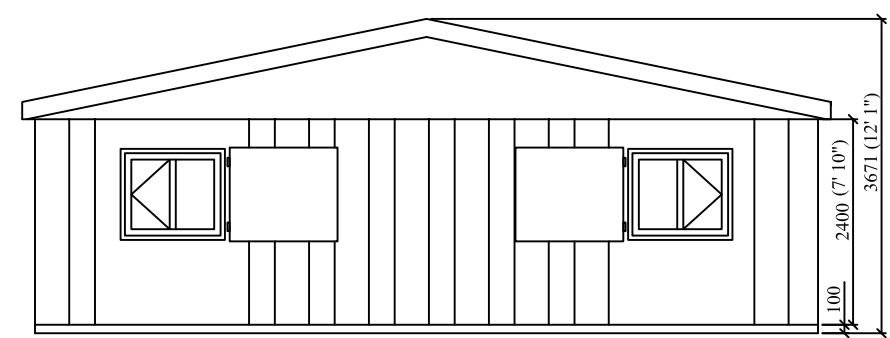

END ELEVATION