
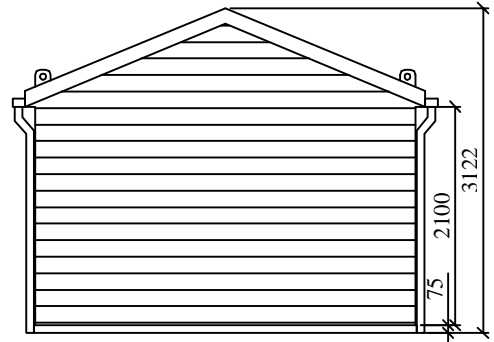
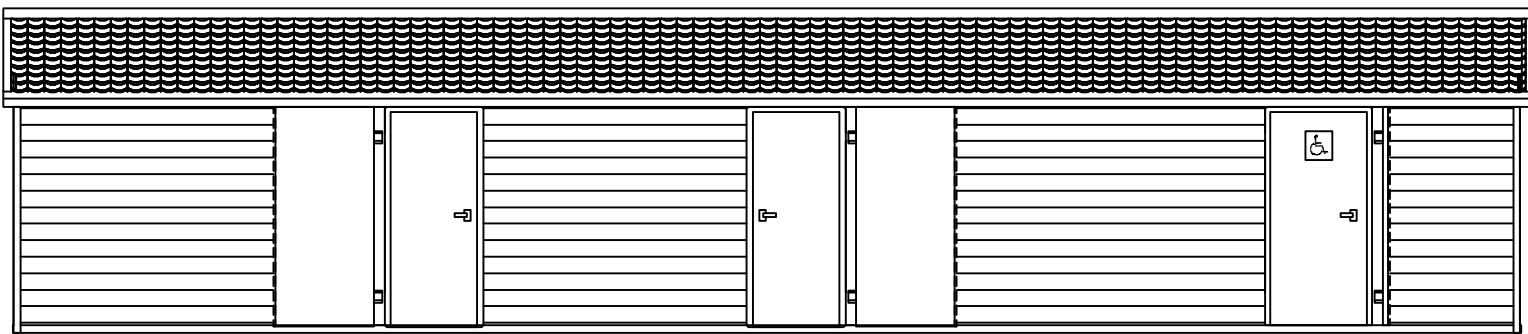


HIGHLY  
SECURE  
VANDAL RESISTANT

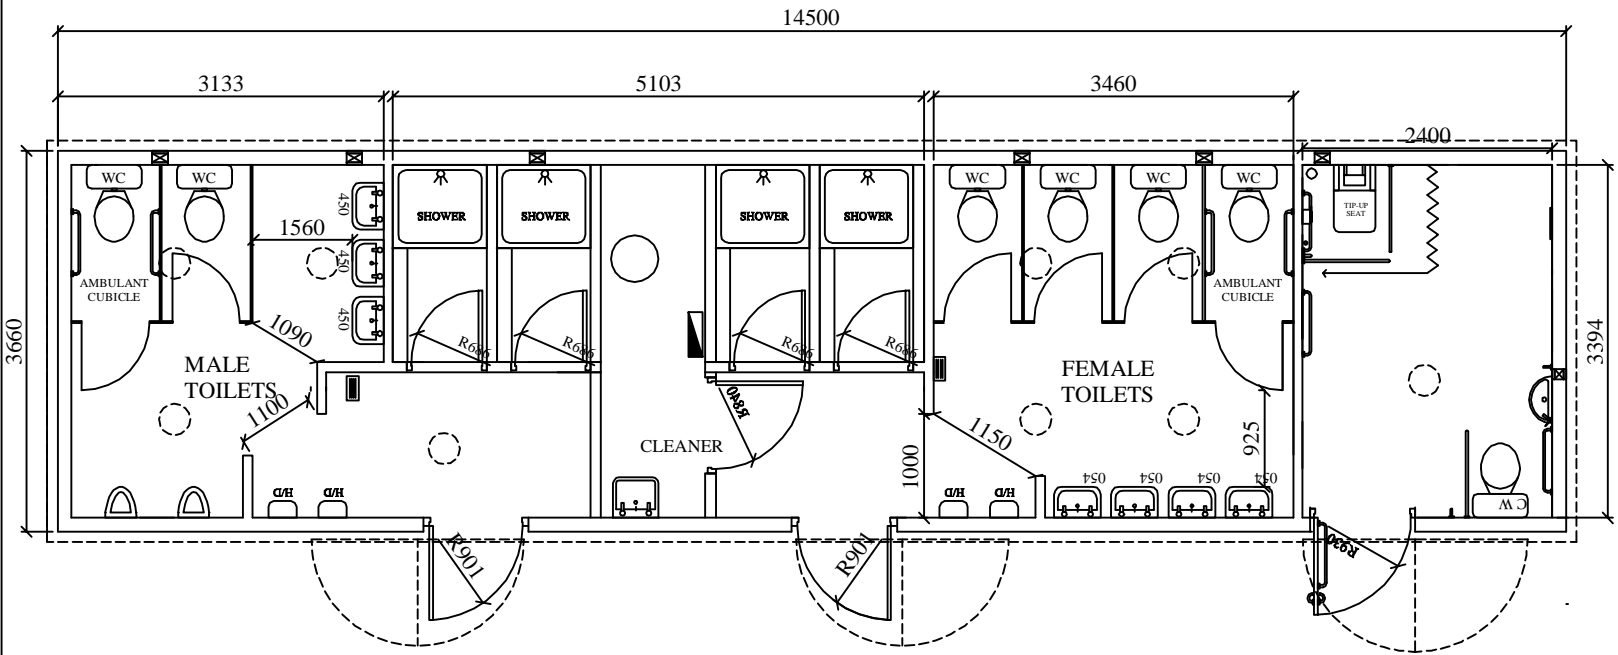

ELEVATIONS TIMBER CLADDING AND DECRA TILE ROOF

<b>DO NOT SCALE</b> REMOVE ALL BURRS AND SHARP EDGES THIRD ANGLE PROJECTION	<b>REV No</b>   <b>DATE</b>   <b>BY</b>   <b>CUSTOMER</b>	<b>CLEVELAND SITESAFE LIMITED</b> RIVERSIDE WORKS CLEVELAND T33 SAT 01642 244663	<b>DRAWN</b> JWH <b>SCALE</b>	<b>DESCRIPTION</b> APEX SITECAB TOILET & SHOWER BLOCK UNIT
	REV 1 REV 2 REV 3 REV 4		DATE 25/01/2016	<b>DRG No</b> JH 3528