
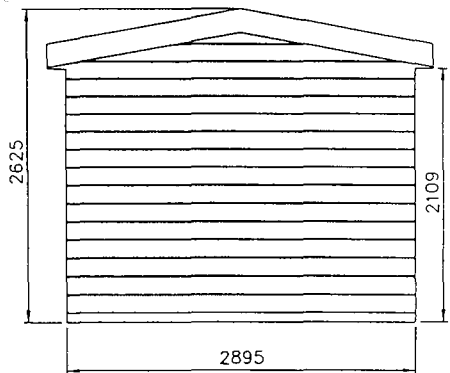
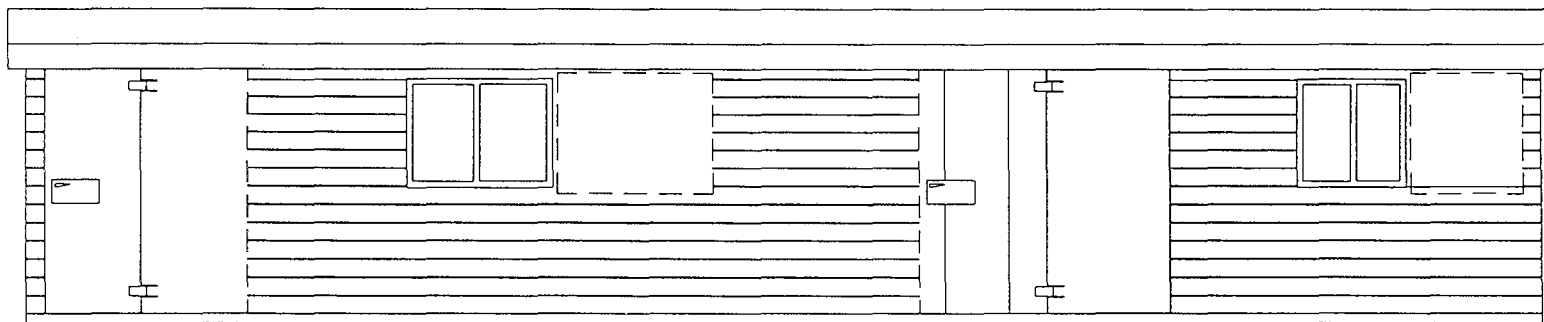


IF IN DOUBT ASK

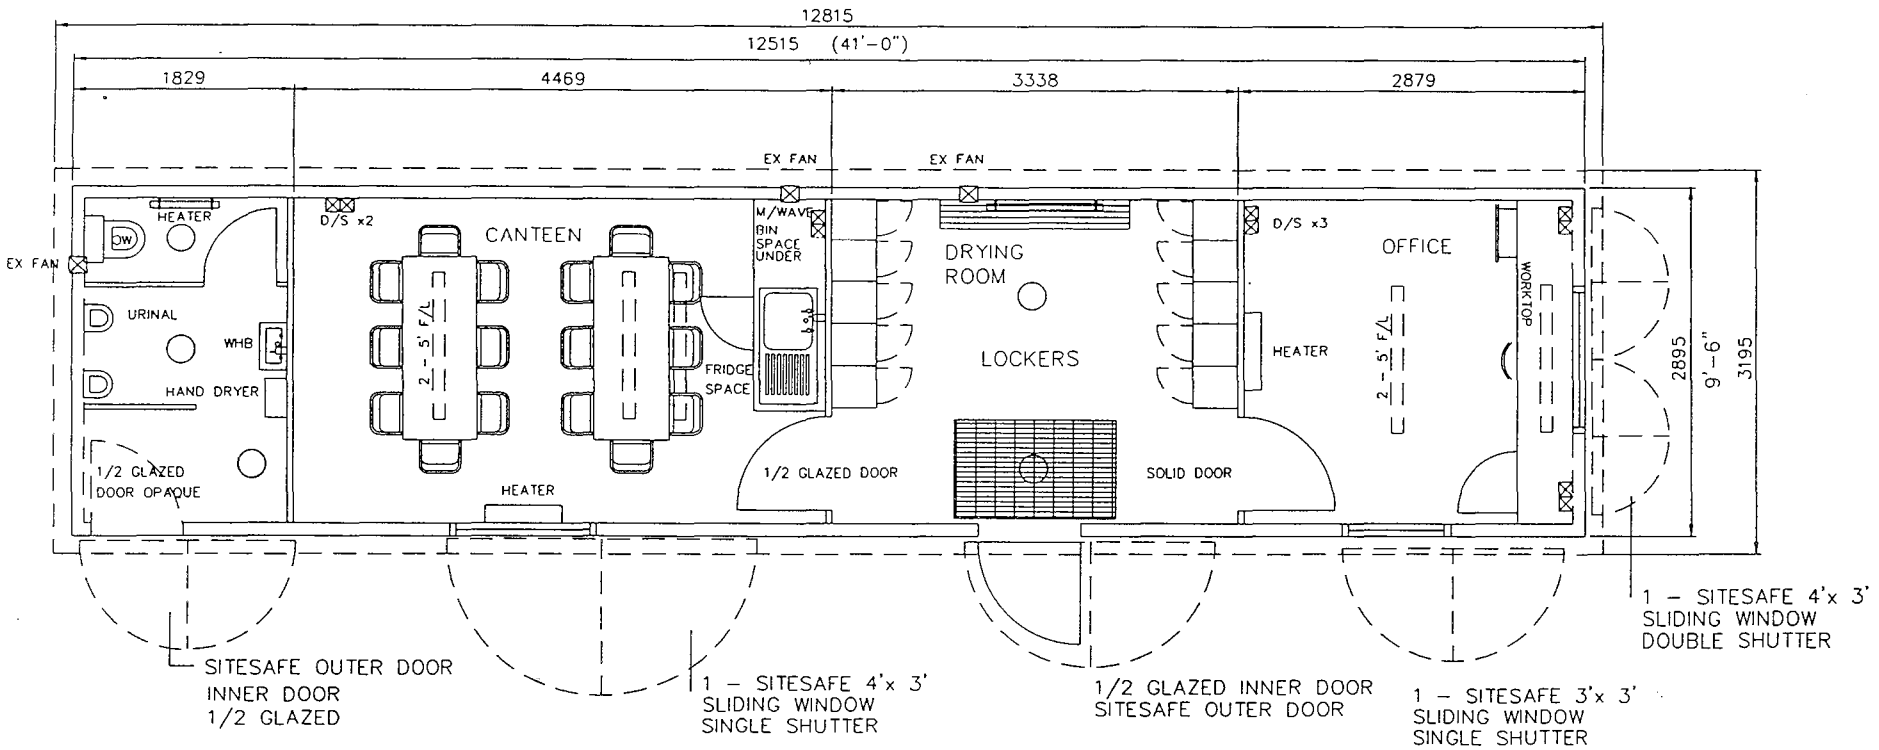

WOODEN CLAD

DO NOT SCALE REMOVE ALL BURRS AND SHARP EDGES	<p>THIRD ANGLE PROJECTION</p>	REV No	DATE	DETAILS	BY	CUSTOMER CARDIFF COUNTY COUNCIL	CLEVELAND SITESAFE LIMITED <small>PARK FARM CLEVELAND TS14 6RO 0642 475009</small>	DRAWN	BJT	DESCRIPTION PROPOSED CANTEEN TOILET/OFFICE/DRYING ROOM 34'-6" x 9'-6" WOODEN CLAD DRG No Q 6084-C
		REV 1						SCALE	1:40	
		REV 2						DATE	4.7.98	
		REV 3								
		REV 4								