




HIGHLY
SECURE
VANDAL RESISTANT

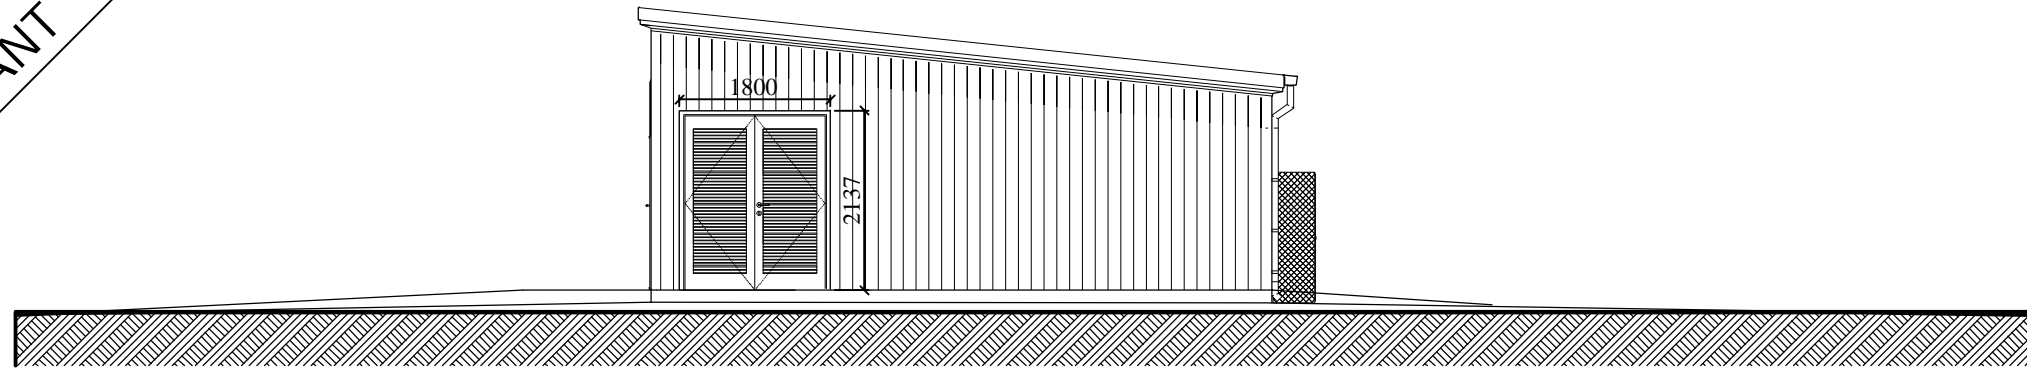

3 2 1 0

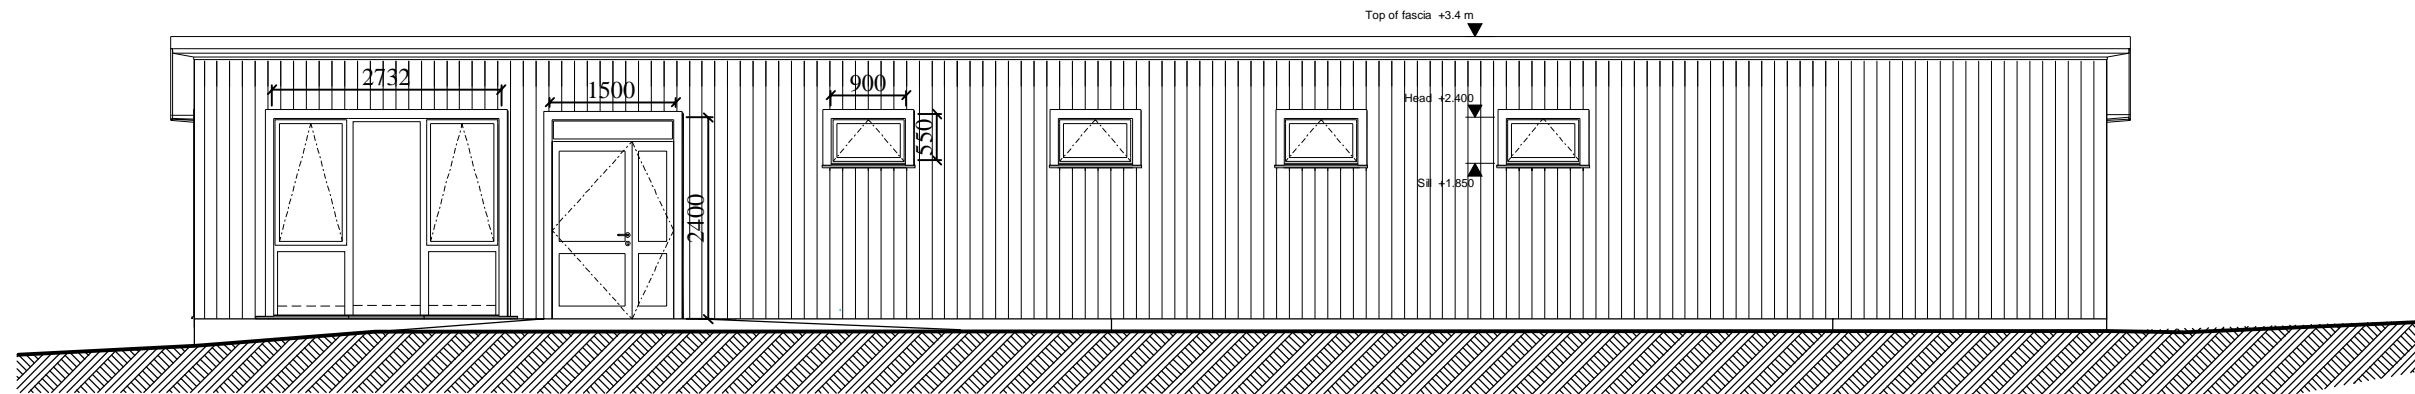

C B A

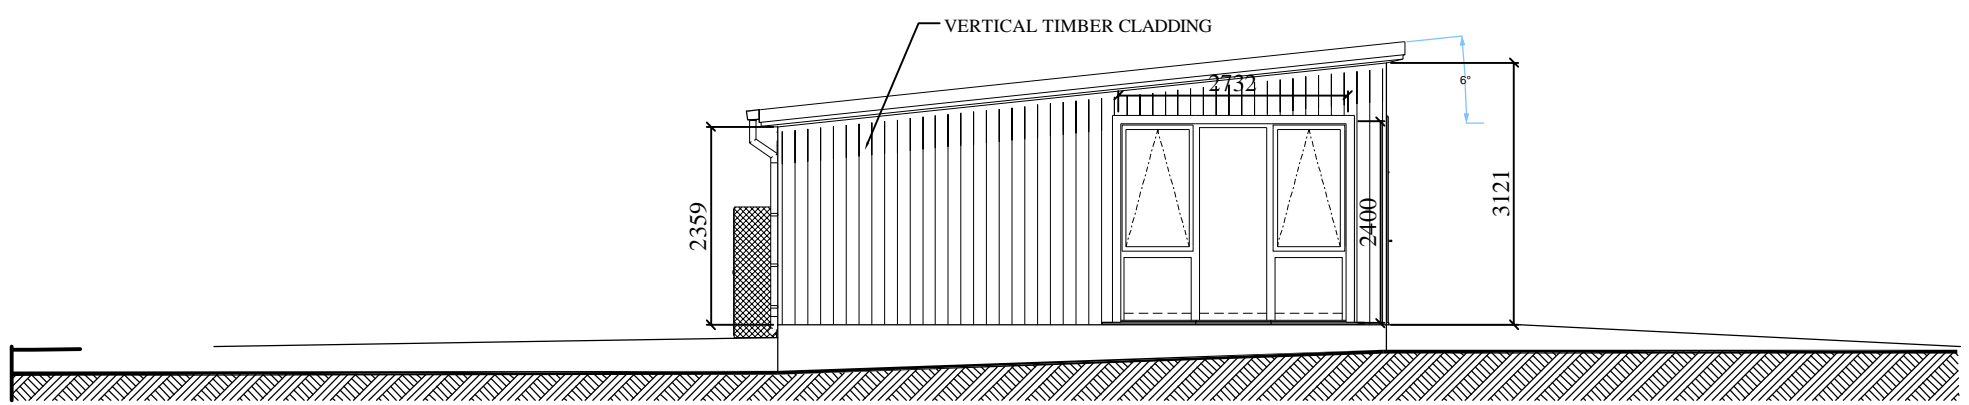

0 1 2 3



DO NOT SCALE
REMOVE ALL
BURRS AND
SHARP EDGES



**CLEVELAND
SITESAFE
LIMITED**

RIVERSIDE WORKS
DOCKSIDE ROAD
CLEVELAND
TS3 8AT
01642 244663

CUSTOMER

DESCRIPTION
CHANGING FACILITIES
SOUTH BROMSGROVE HIGH
SCHOOL - ELEVATIONS

DRG No

DRAWN
JWH

SCALE

DATE

REV No	DATE	BY
REV 1		
REV 2		
REV 3		
REV 4		

NOTES: