

HIGHLY
SECURE
VANDAL RESISTANT


DO NOT SCALE
REMOVE ALL
BURRS AND
SHARP EDGES



THIRD ANGLE
PROJECTION

**CLEVELAND
SITESAFE
LIMITED**

RIVERSIDE WORKS
DOCKSIDE ROAD
CLEVELAND
TS3 8AT
01642 244663

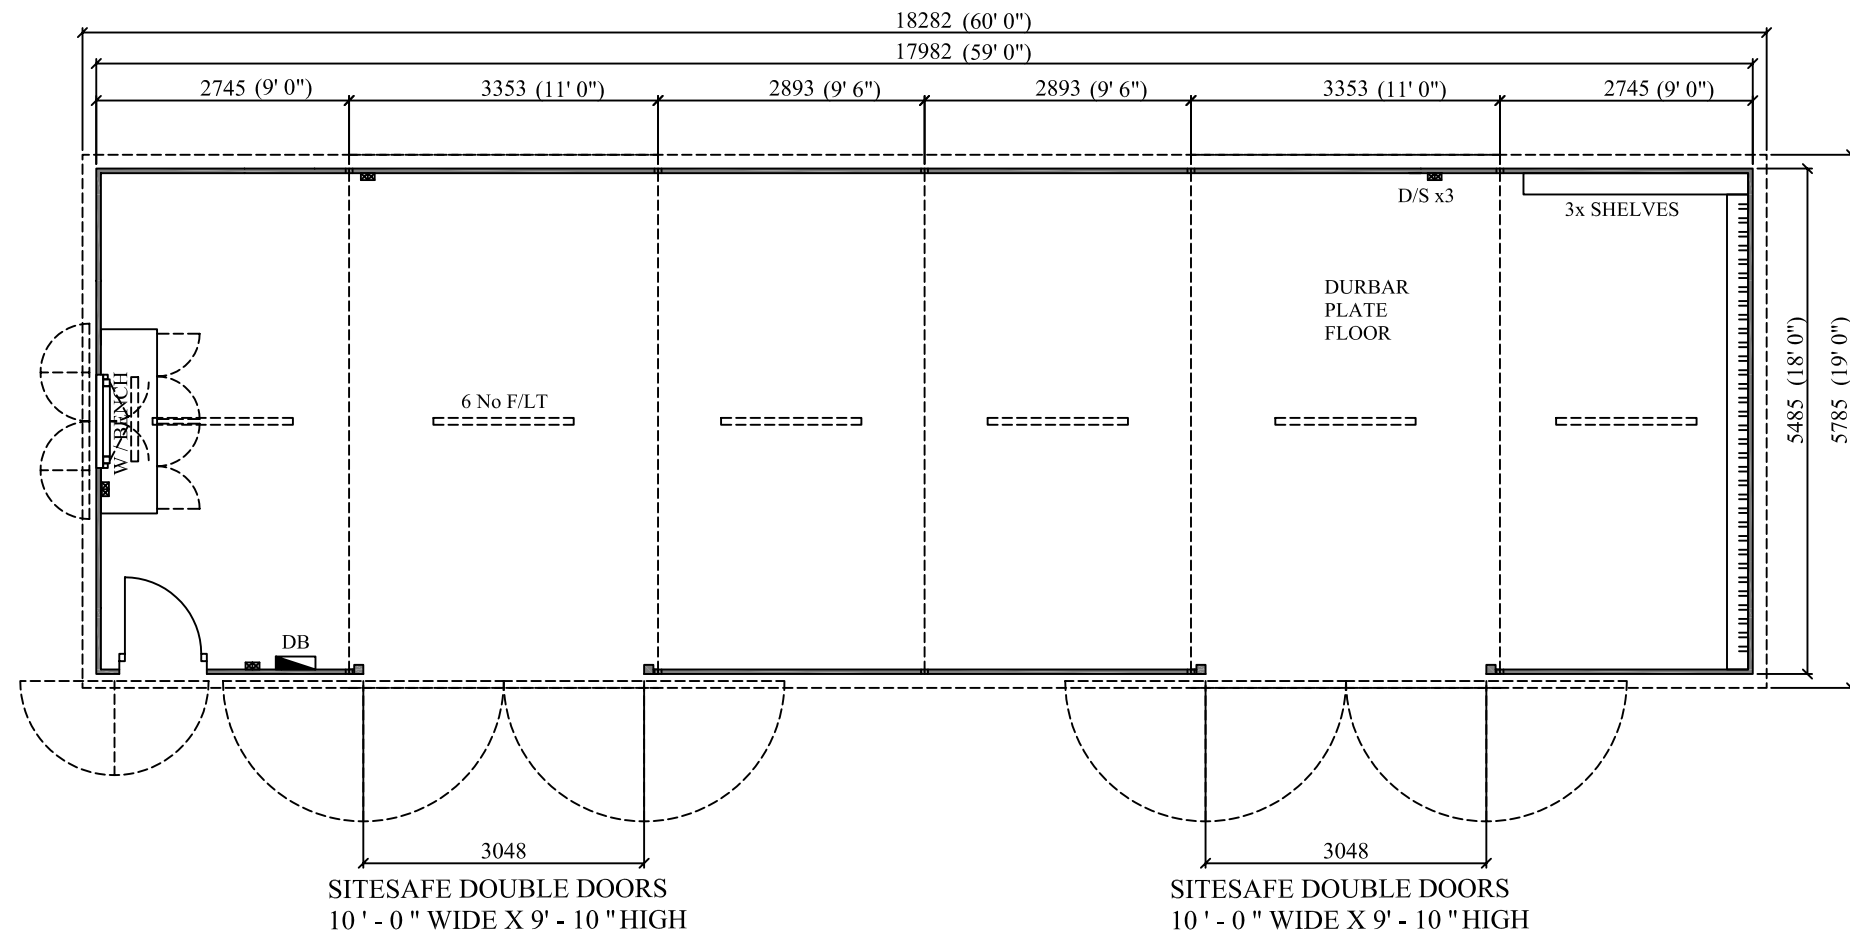

CUSTOMER

DESCRIPTION
**GREENKEEPER'S
BUILDING -SIDE DOORS**

DRG No WEBMOD591801


DRAWN
JWH

SCALE


DATE
11/04/2011

| REV No | DATE | BY |
|--------|------|----|
| REV 1 | | |
| REV 2 | | |
| REV 3 | | |
| REV 4 | | |

NOTES:

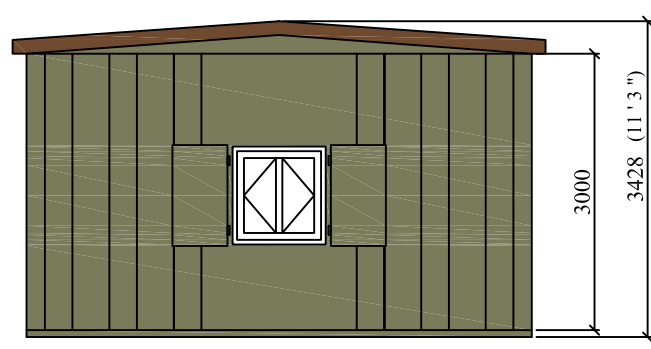

END ELEVATION

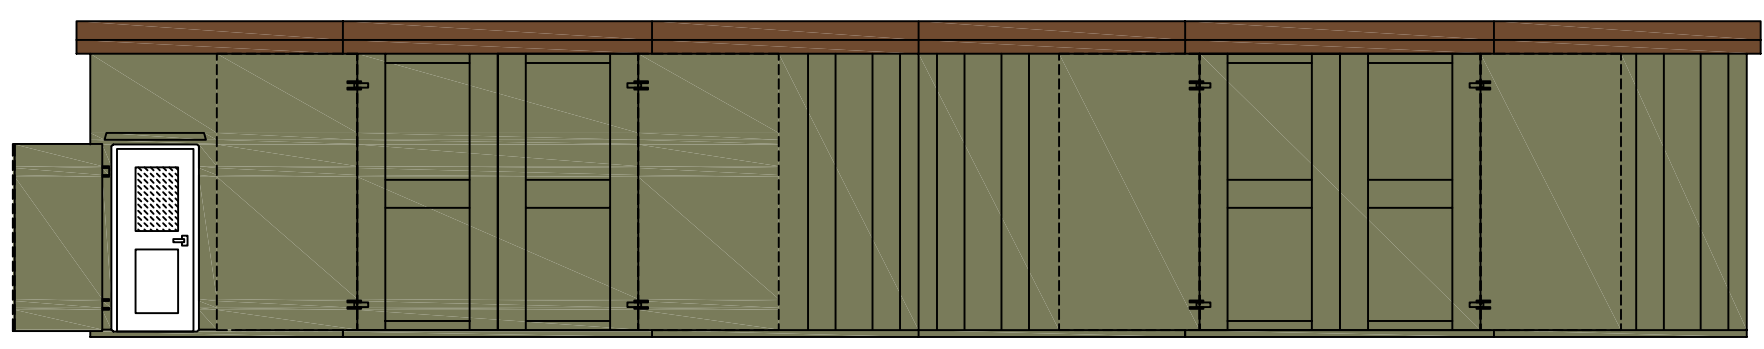

SIDE ELEVATION