


HIGHLY  
SECURE  
VANDAL RESISTANT

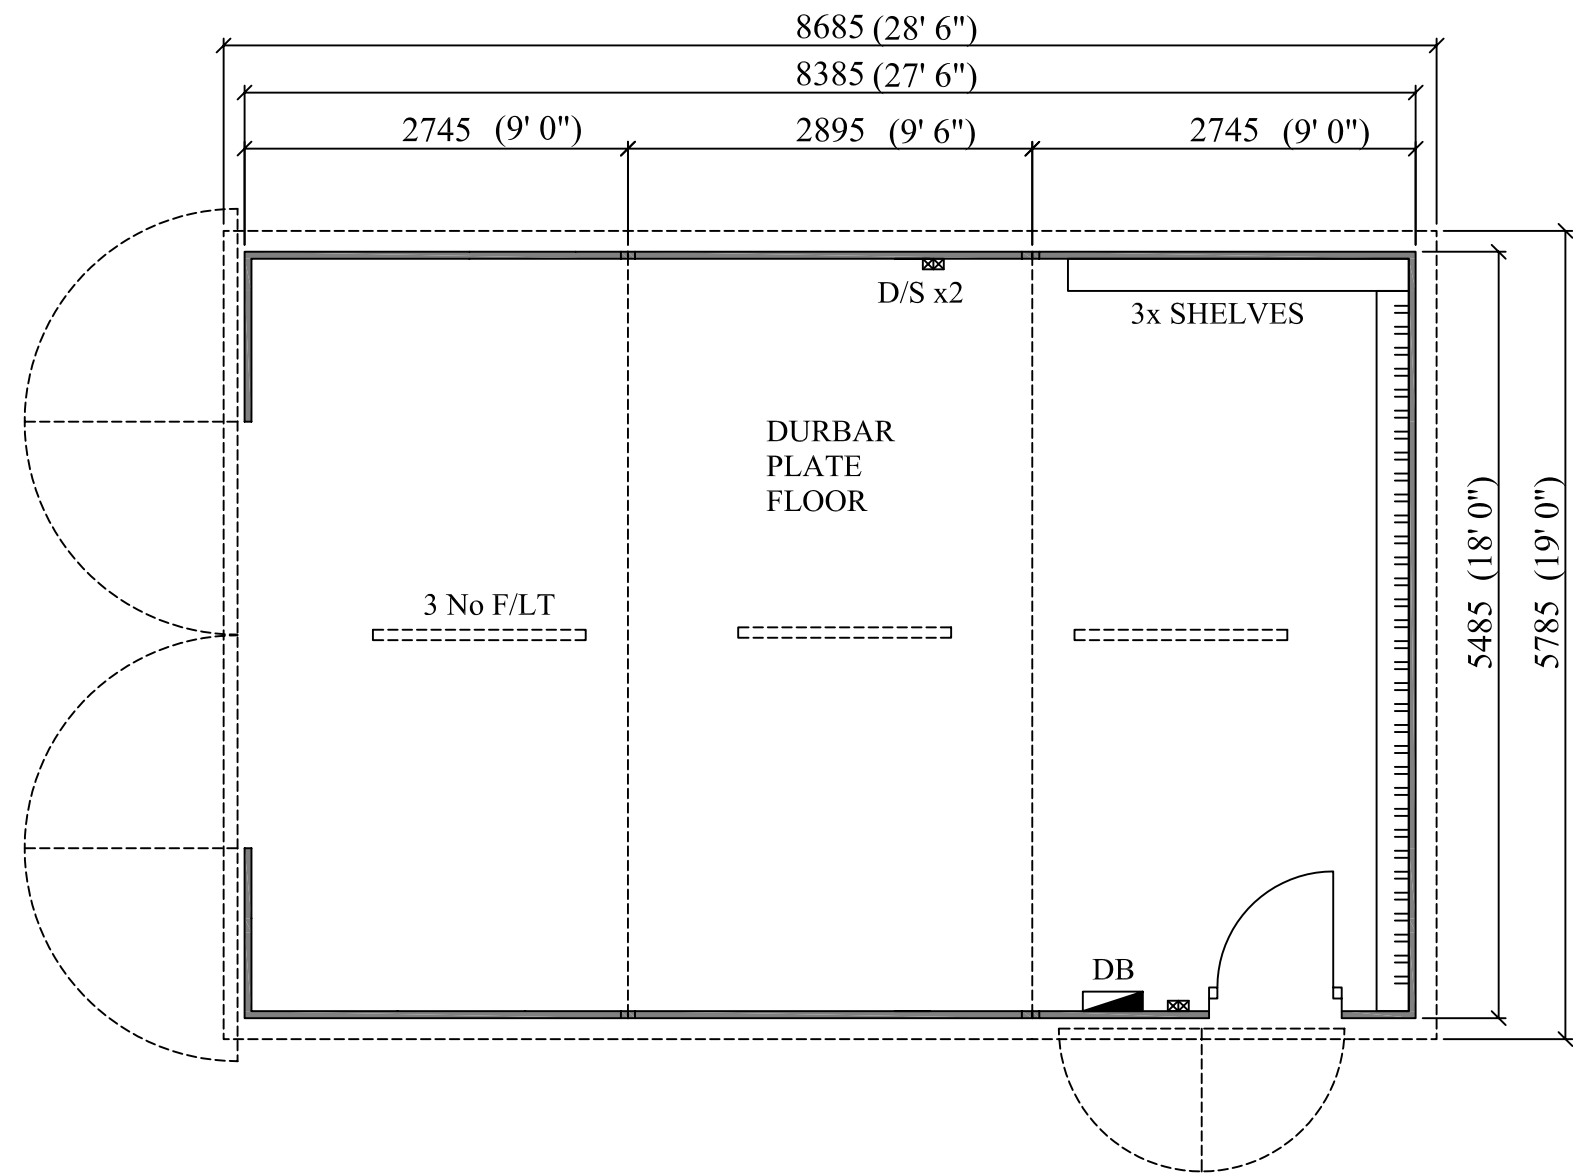

DO NOT SCALE  
REMOVE ALL BURRS AND SHARP EDGES



**CLEVELAND SITESAFE LIMITED**  
RIVERSIDE WORKS  
DOCKSIDE ROAD  
CLEVELAND  
TS3 8AT  
01642 244663

CUSTOMER

DESCRIPTION  
APEX GROUNDSMAN'S BUILDING

DRG No WEBMOD2751801


DRAWN  
JWH

SCALE


DATE  
11/04/2011

REV No	DATE	BY
REV 1		
REV 2		
REV 3		
REV 4		

NOTES:

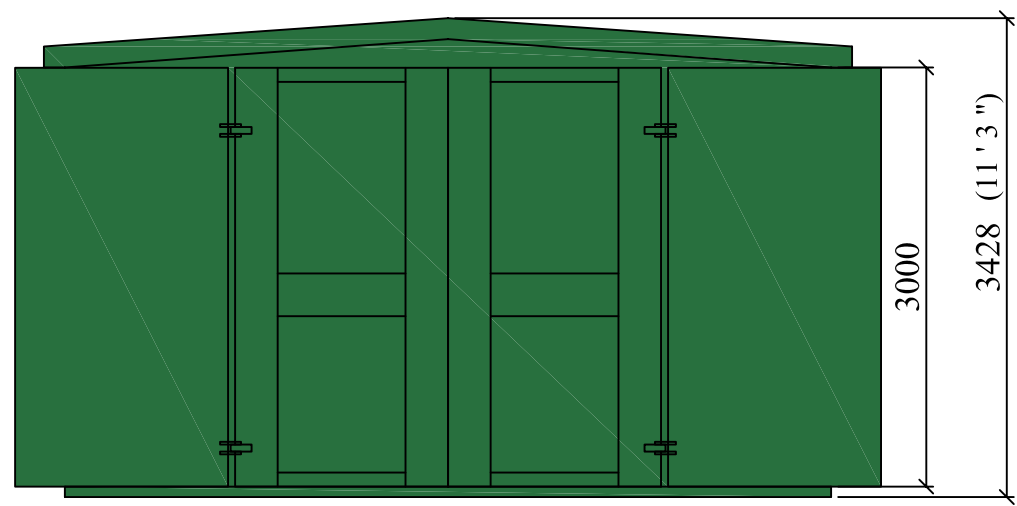

END ELEVATION

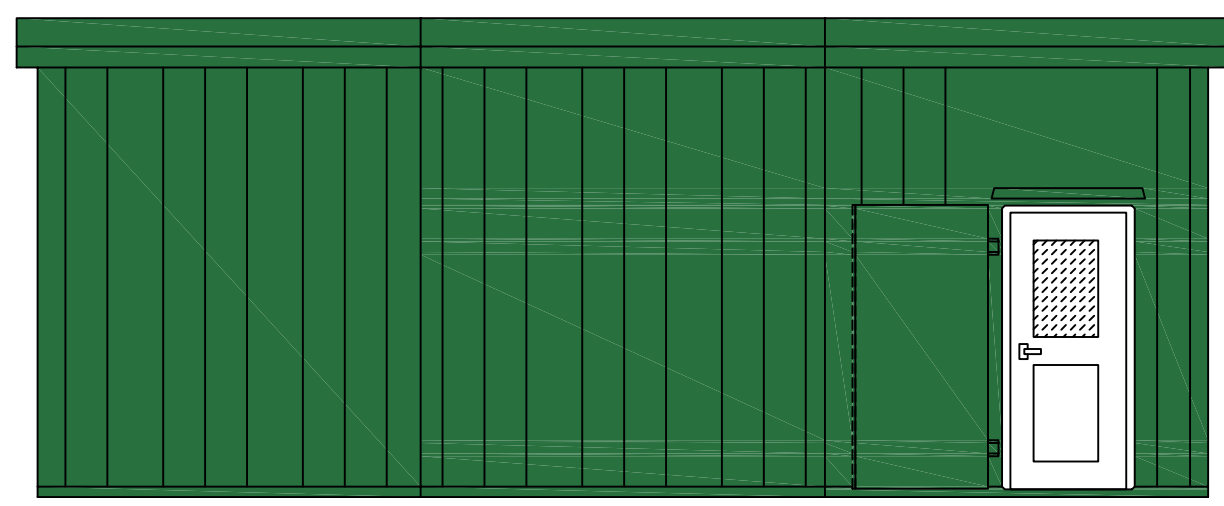

SIDE ELEVATION