

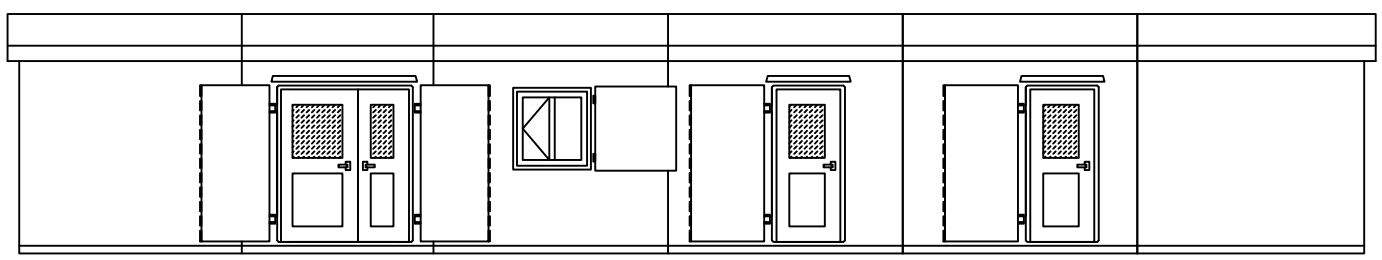


**HIGHLY SECURE  
VANDAL RESISTANT**

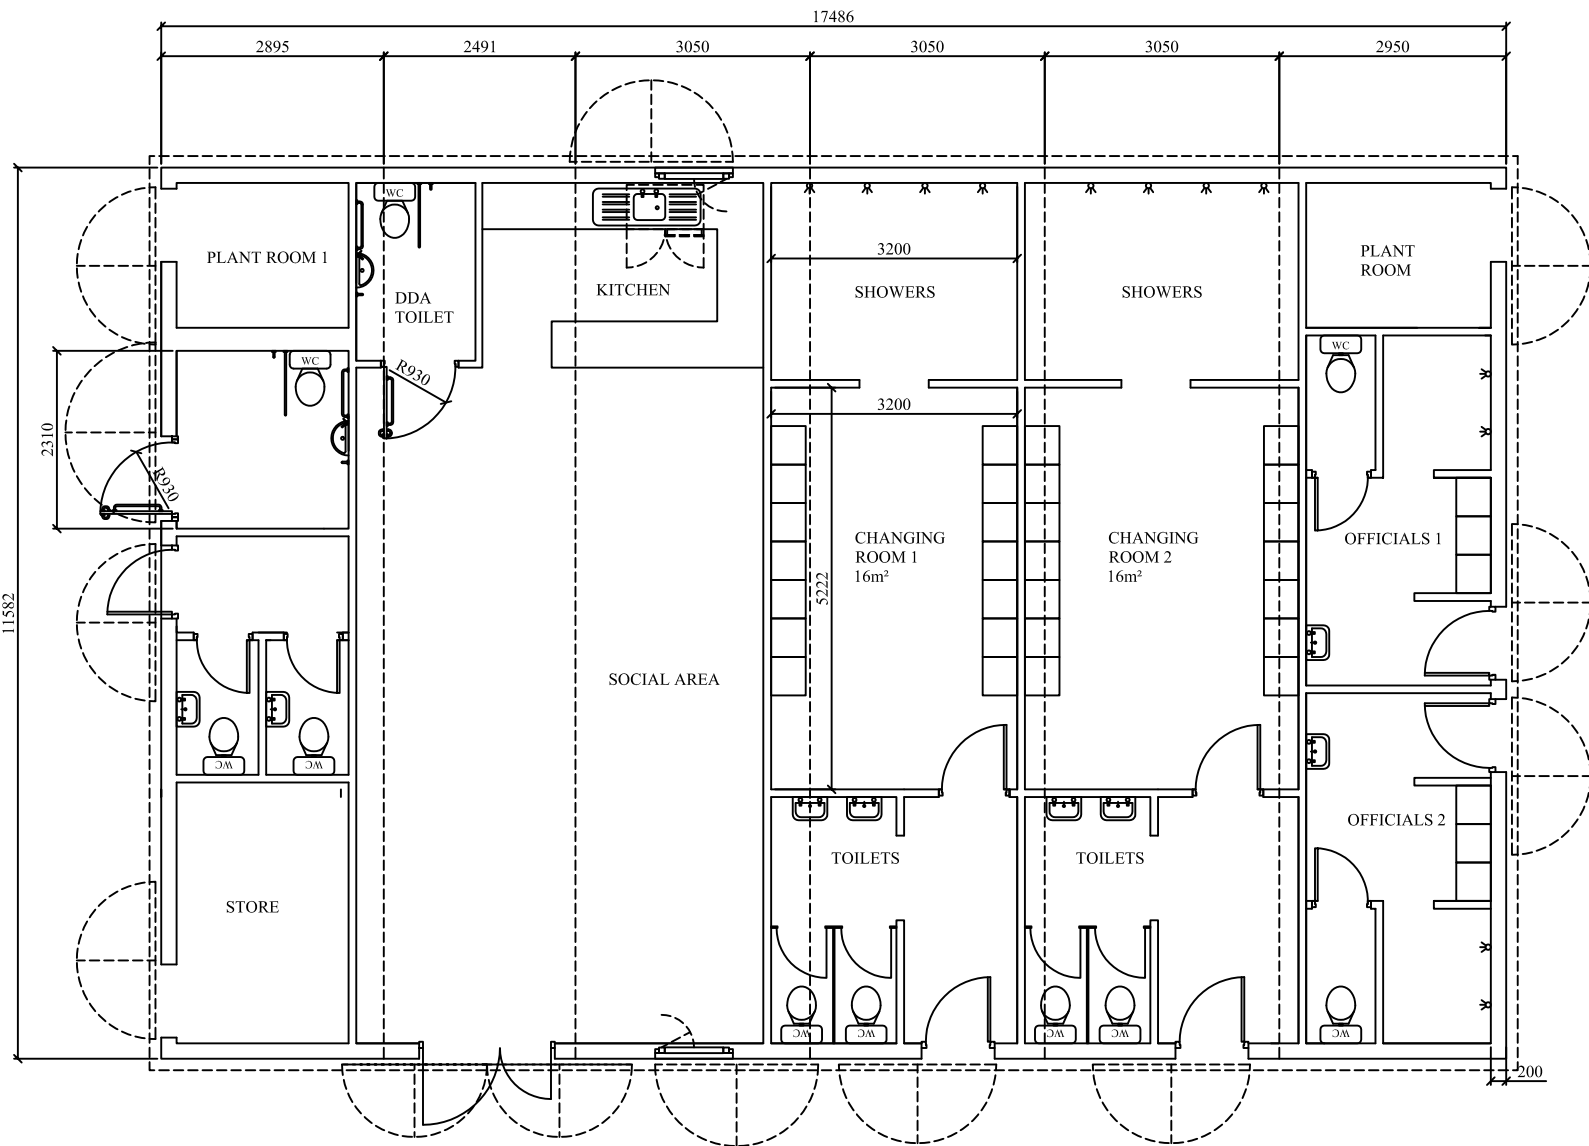

END ELEVATION

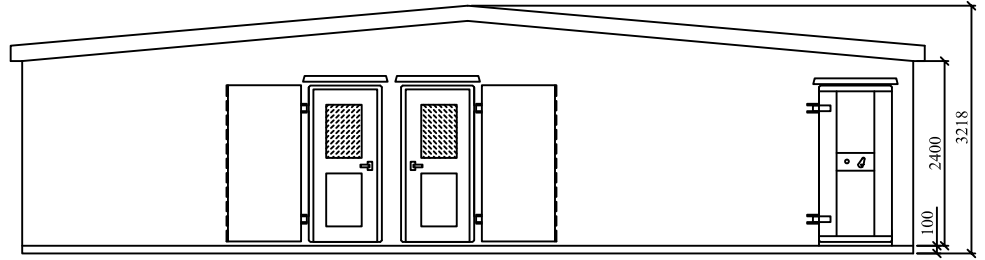

END ELEVATION

DO NOT SCALE  
REMOVE ALL  
BURRS AND  
SHARP EDGES



**CLEVELAND  
SITESAFE  
LIMITED**

RIVERSIDE WORKS  
DOCKSIDE ROAD  
CLEVELAND  
TS3 8AT  
01642 244663

CUSTOMER

DESCRIPTION  
**APEX MODULAR 2 TEAM CHANGING  
ROOMS, OFFICIALS, SPECTATOR  
TOILETS & SOCIAL AREA**

DRG No JHWEBCHANG201204

DRAWN  
JWH

SCALE

DATE  
30/11/2011

REV No	DATE	BY
REV 1		
REV 2		
REV 3		
REV 4		

NOTES: