
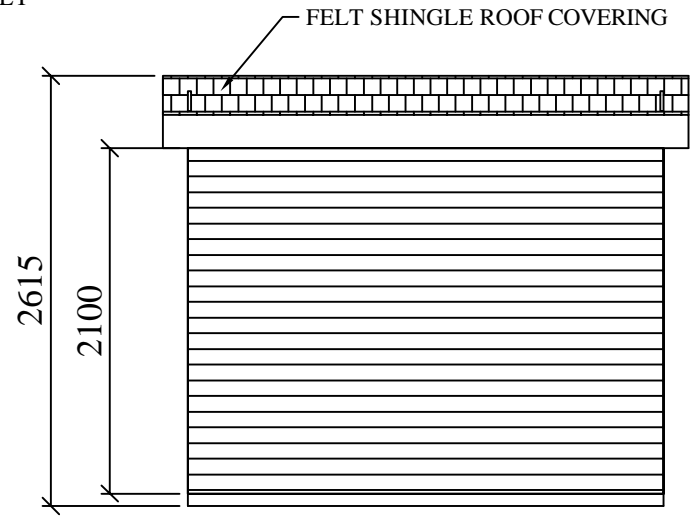
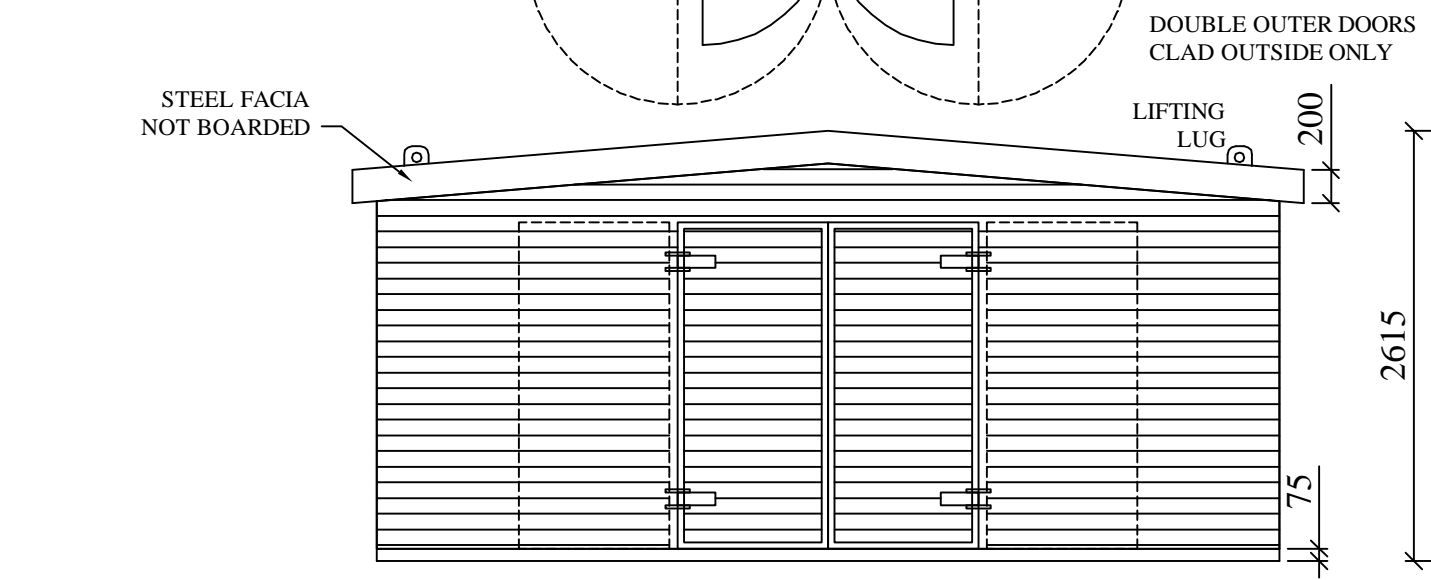


HIGHLY
SECURE
VANDAL RESISTANT

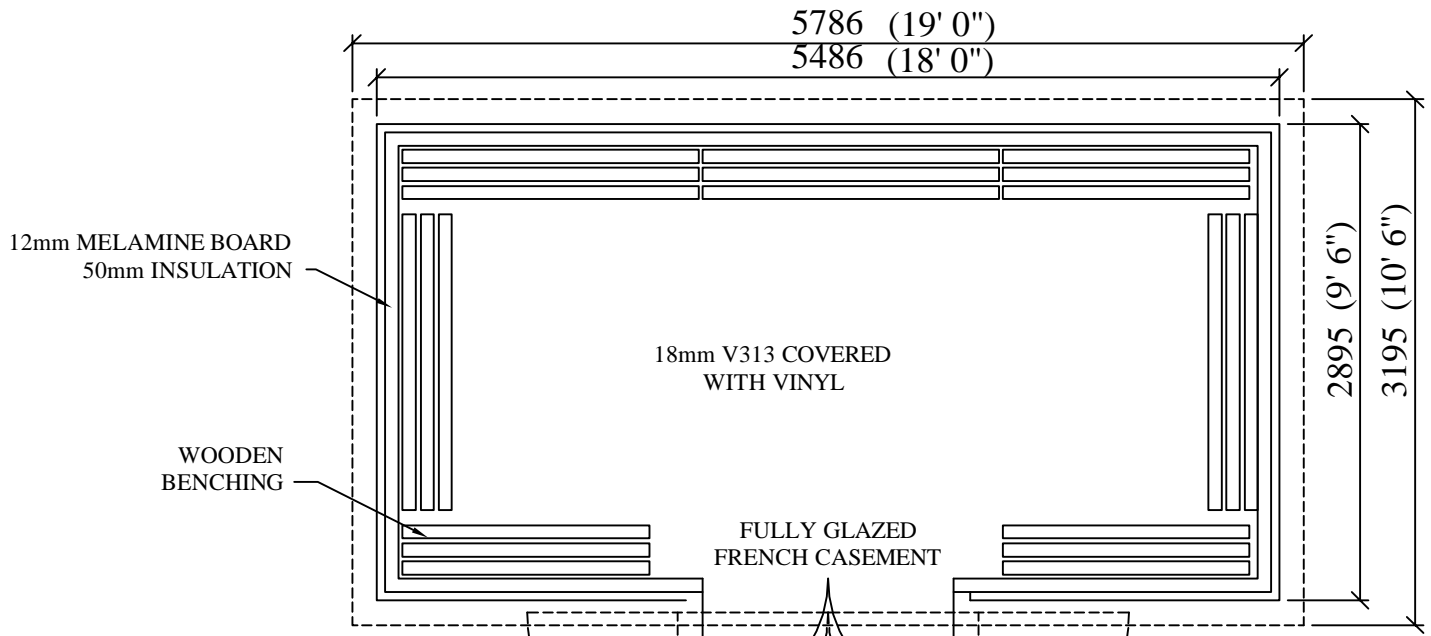

DO NOT SCALE REMOVE ALL BURRS AND SHARP EDGES THIRD ANGLE PROJECTION	REV No DATE BY CUSTOMER	CLEVELAND SITESAFE LIMITED <small>RIVERSIDE WORKS CLEVELAND T33 8AT 01642 244663</small>	DRAWN JWH SCALE	DESCRIPTION APEX CHALET STYLE CRICKET PAVILION WITH VERANDAHS
	REV 1		DATE	DRG No WEBPAVILION04
	REV 2		20/11/2014	
	REV 3			
REV 4				